


PLAN  
SKALA 1:2000/A1

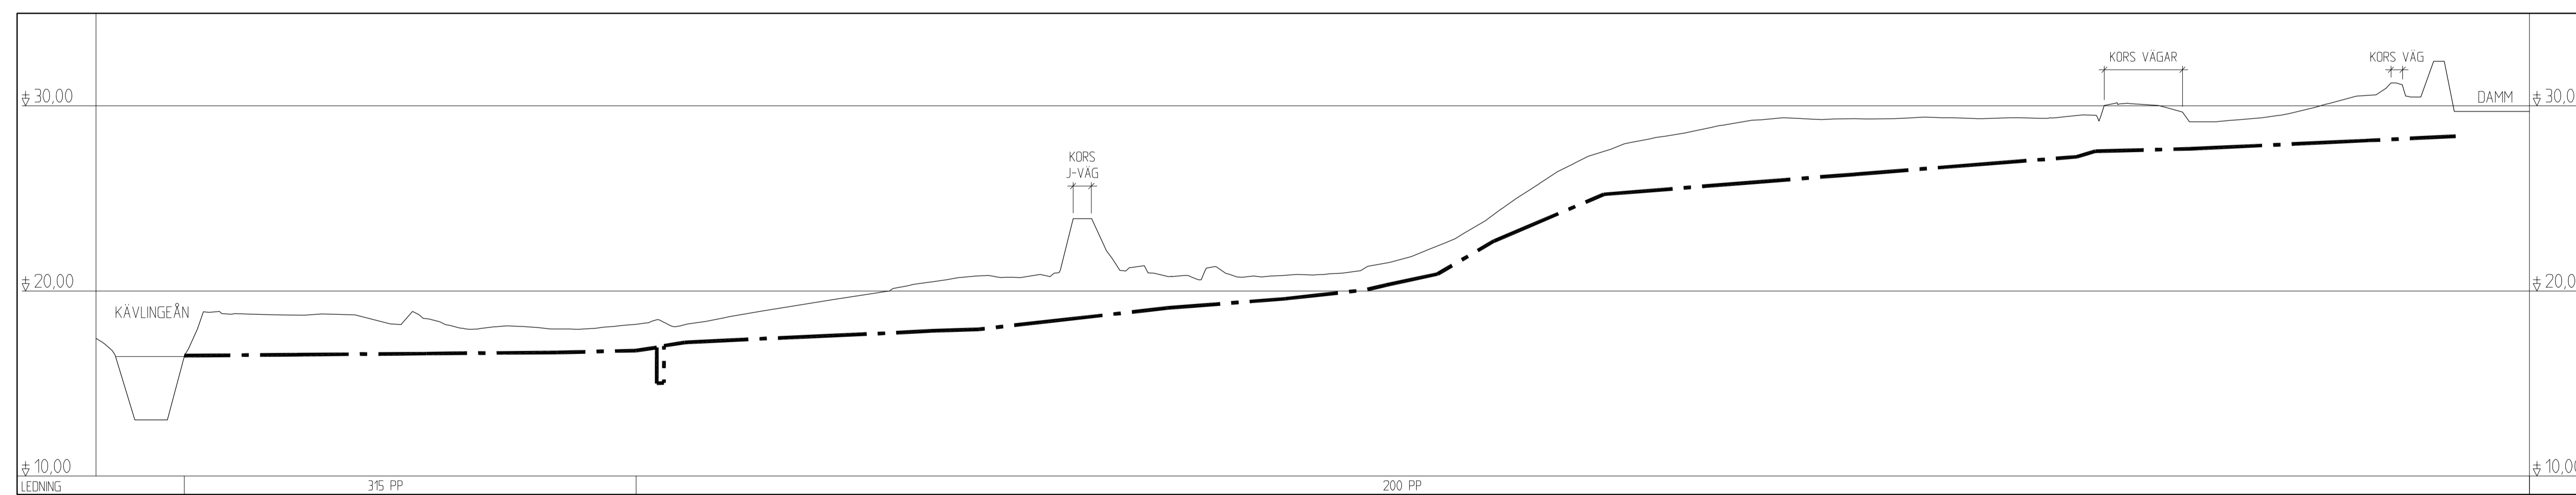

PROFIL  
SKALA L=1:2000 H=1:200/A1